


OBJEM Č.4
100m³
595,50 m n.m.
na 600,00 m n.m.

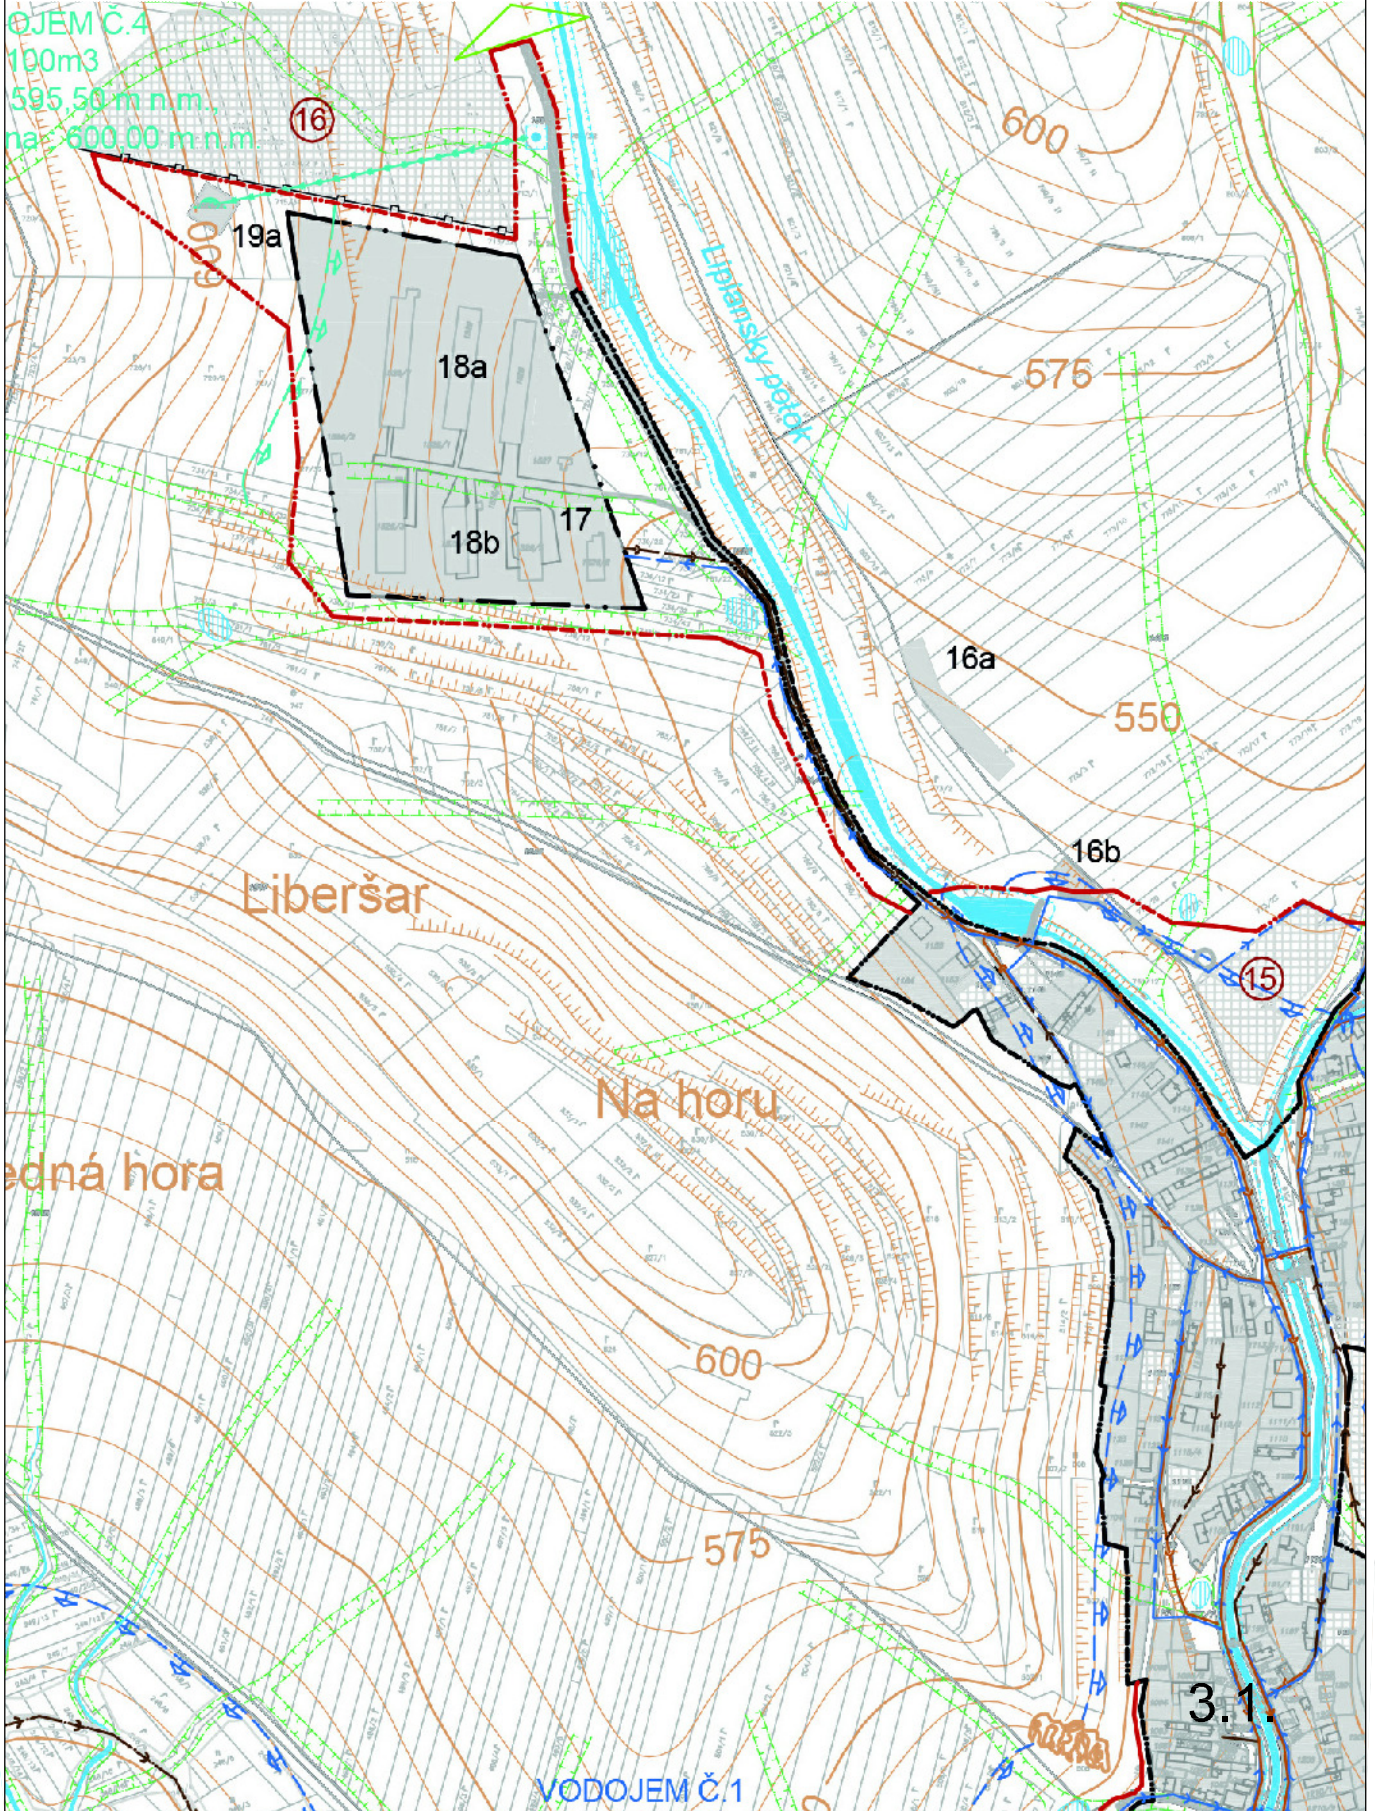

VODOJEM Č.1